



Richmond Friends Meeting  
Retreat Center


Multipurpose Hall - Treatment Recommendations

Cameron Girard - Acoustic Design Consultant



**AcousticsFirst**<sup>®</sup>  
CORPORATION  
2247 Tomlyn Street, Richmond, VA 23230  
PH: (804) 342-2900 FX: (804) 342-1107  
[www.AcousticsFirst.com](http://www.AcousticsFirst.com)

I  
A

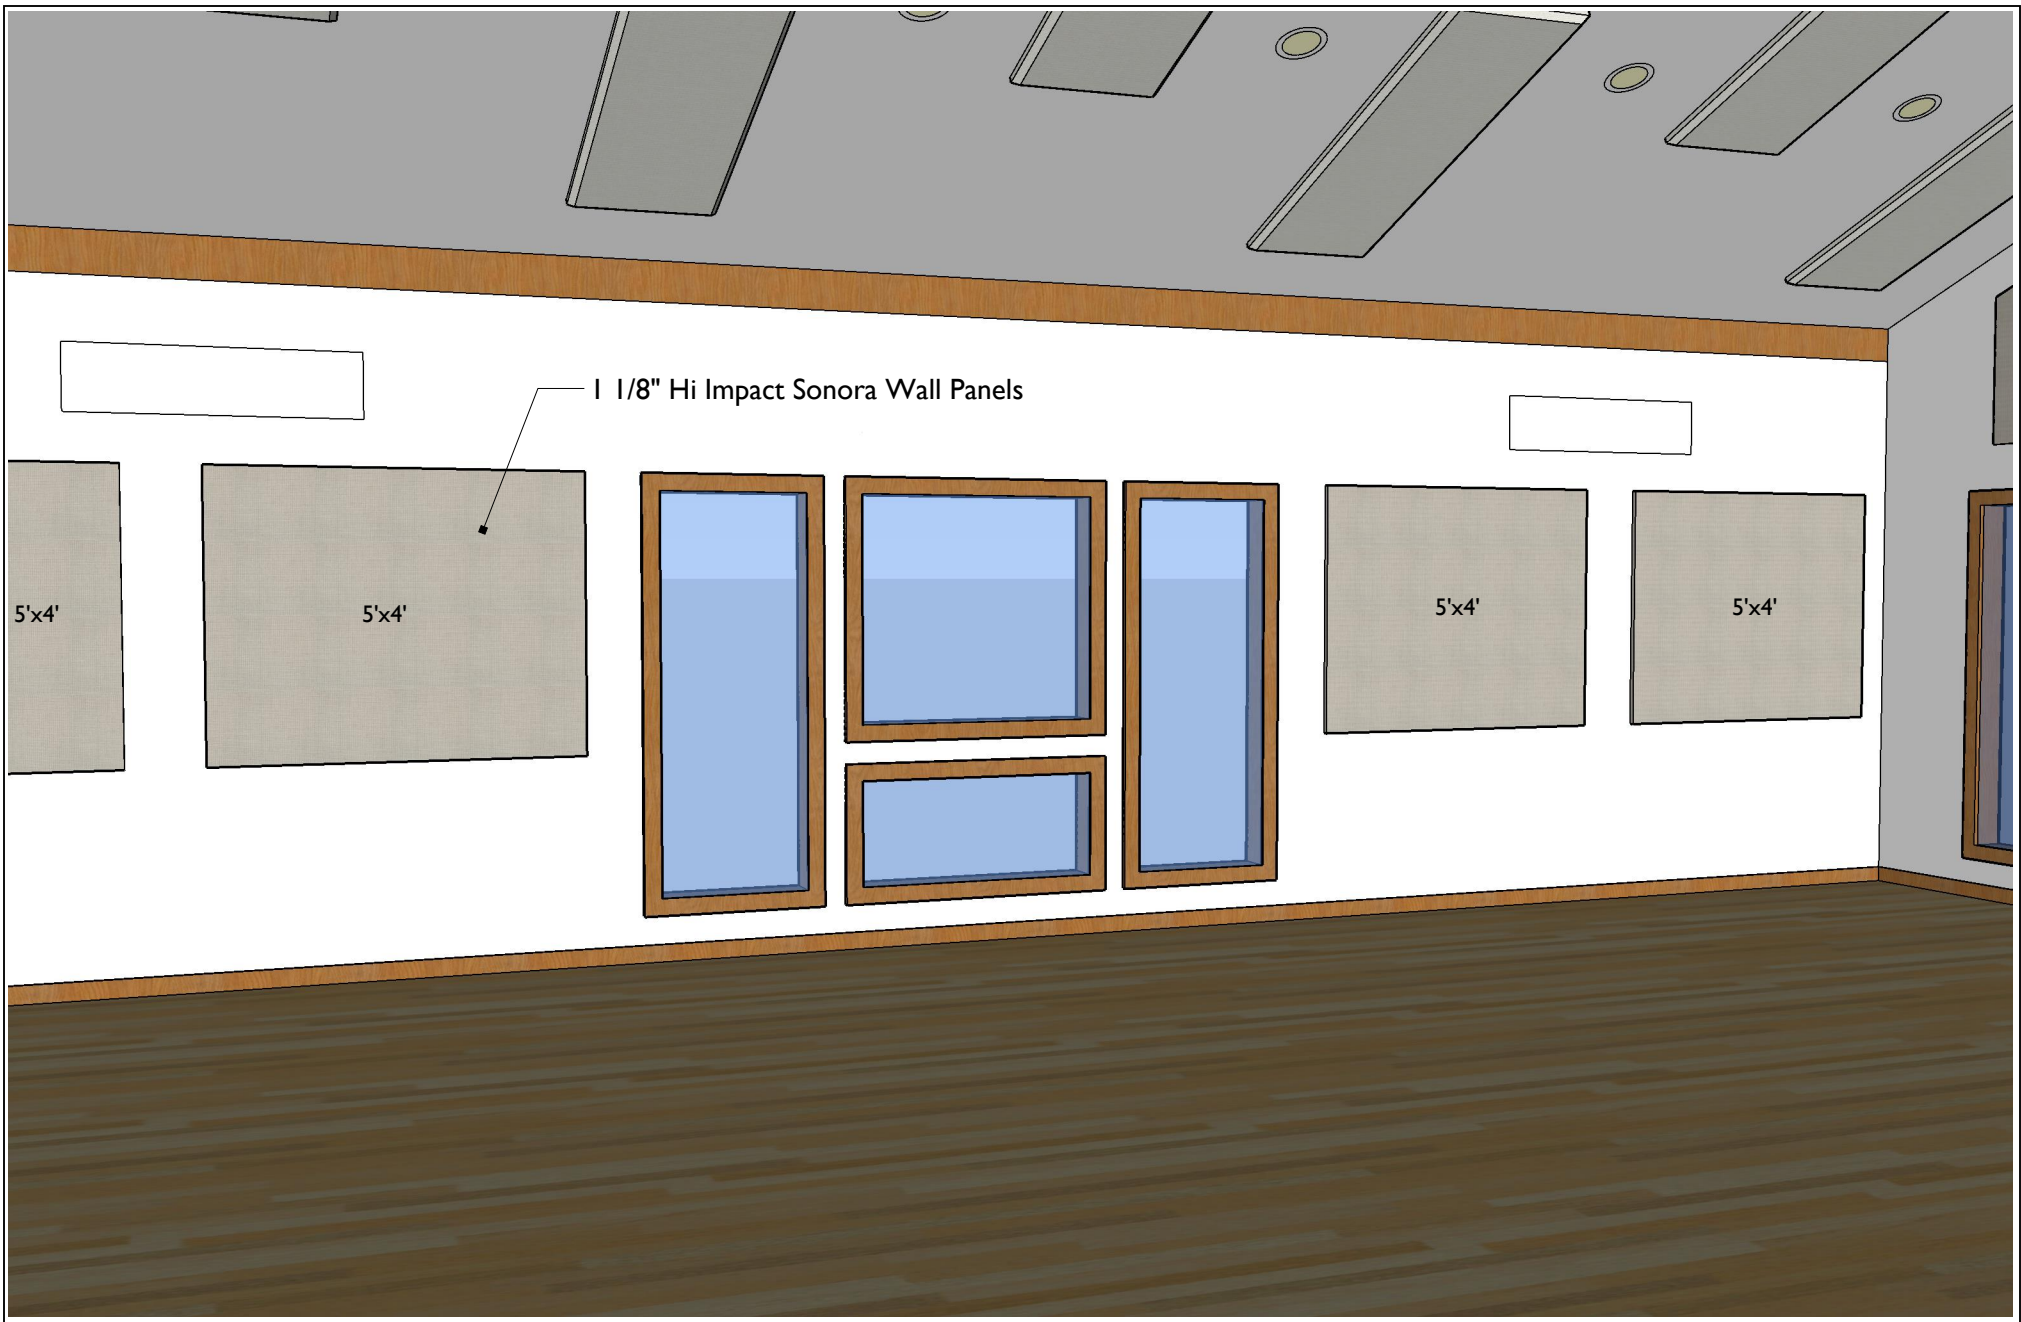


Richmond Friends Meeting  
Retreat Center

Multipurpose Hall - Treatment Recommendations

Cameron Girard - Acoustic Design Consultant




**AcousticsFirst**<sup>®</sup>  
CORPORATION  
2247 Tomlyn Street, Richmond, VA 23230  
PH: (804) 342-2900 FX: (804) 342-1107  
[www.AcousticsFirst.com](http://www.AcousticsFirst.com)

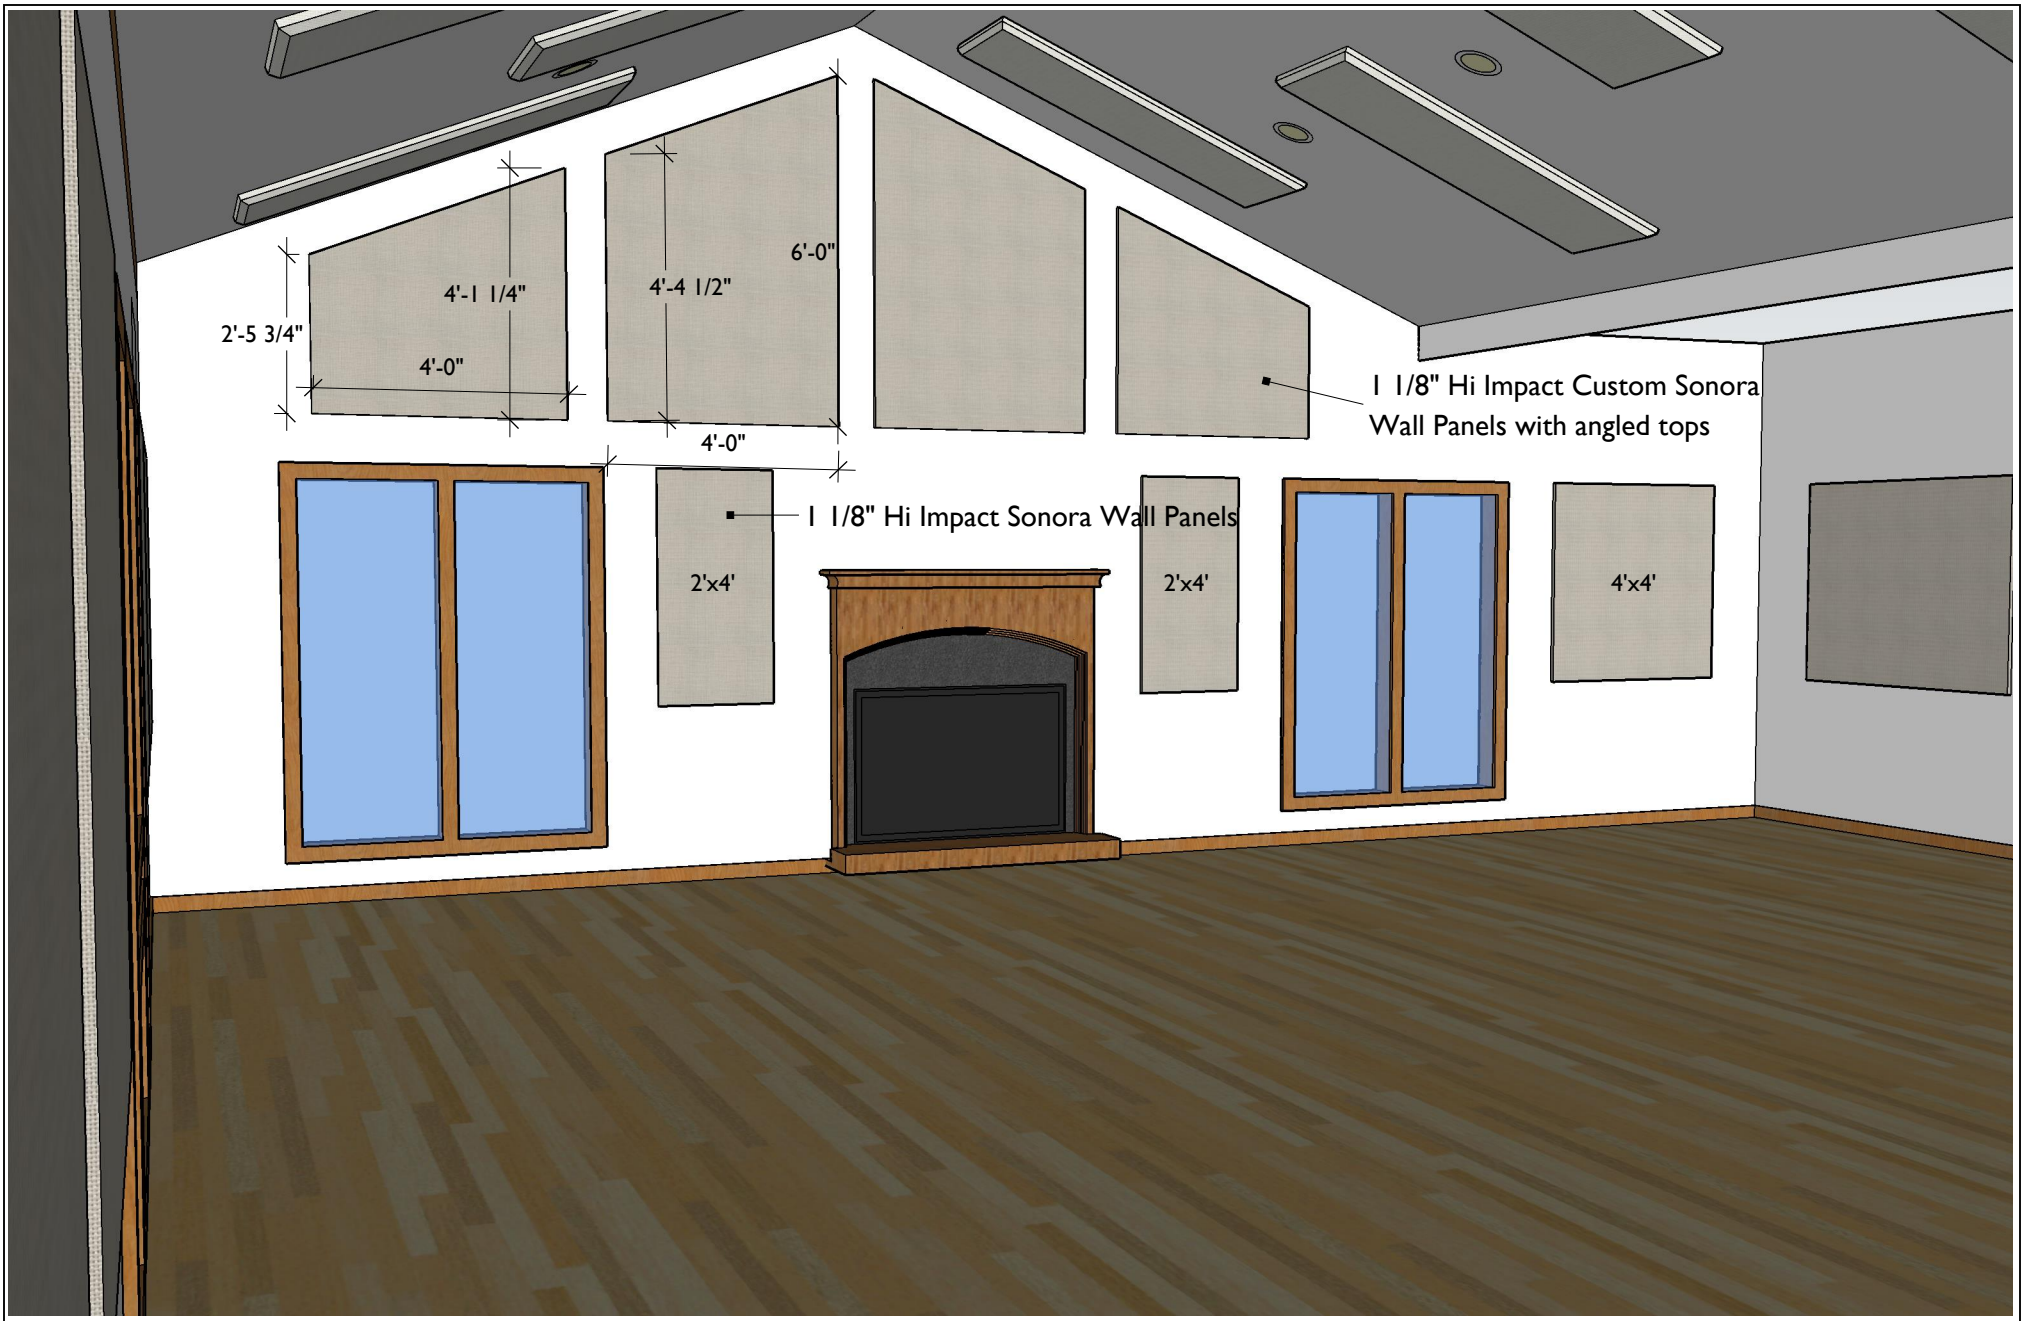


Richmond Friends Meeting  
Retreat Center

Multipurpose Hall - Treatment Recommendations

Cameron Girard - Acoustic Design Consultant

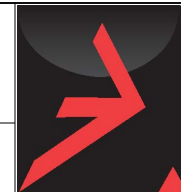

**AcousticsFirst**<sup>®</sup>  
CORPORATION  
2247 Tomlyn Street, Richmond, VA 23230  
PH: (804) 342-2900 FX: (804) 342-1107  
[www.AcousticsFirst.com](http://www.AcousticsFirst.com)

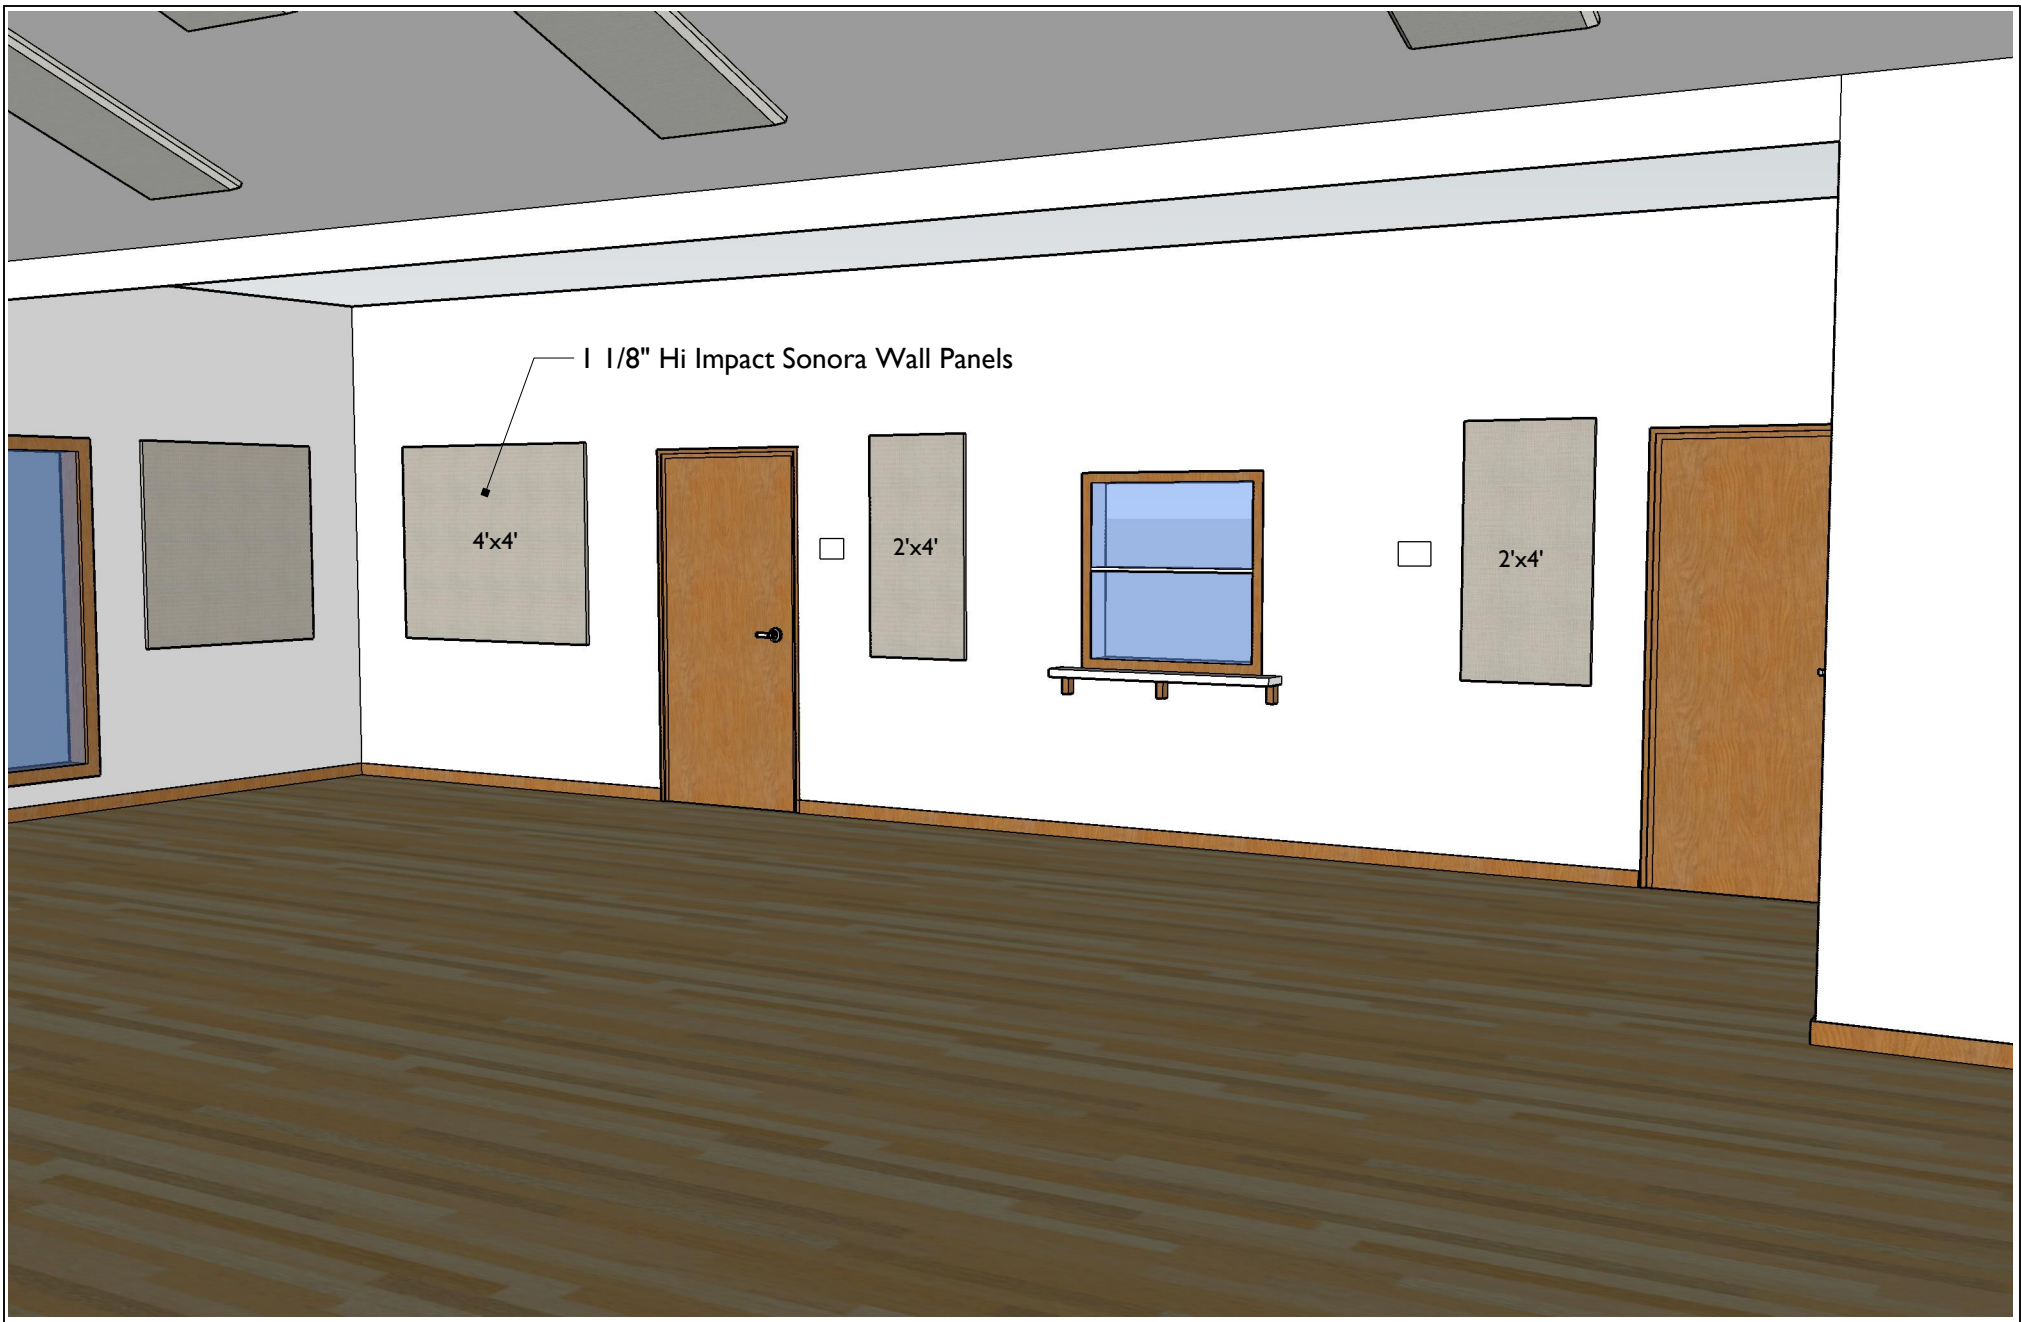


Richmond Friends Meeting  
Retreat Center

Multipurpose Hall - Treatment Recommendations

Cameron Girard - Acoustic Design Consultant



**AcousticsFirst**<sup>®</sup>  
CORPORATION  
2247 Tomlyn Street, Richmond, VA 23230  
PH: (804) 342-2900 FX: (804) 342-1107  
[www.AcousticsFirst.com](http://www.AcousticsFirst.com)

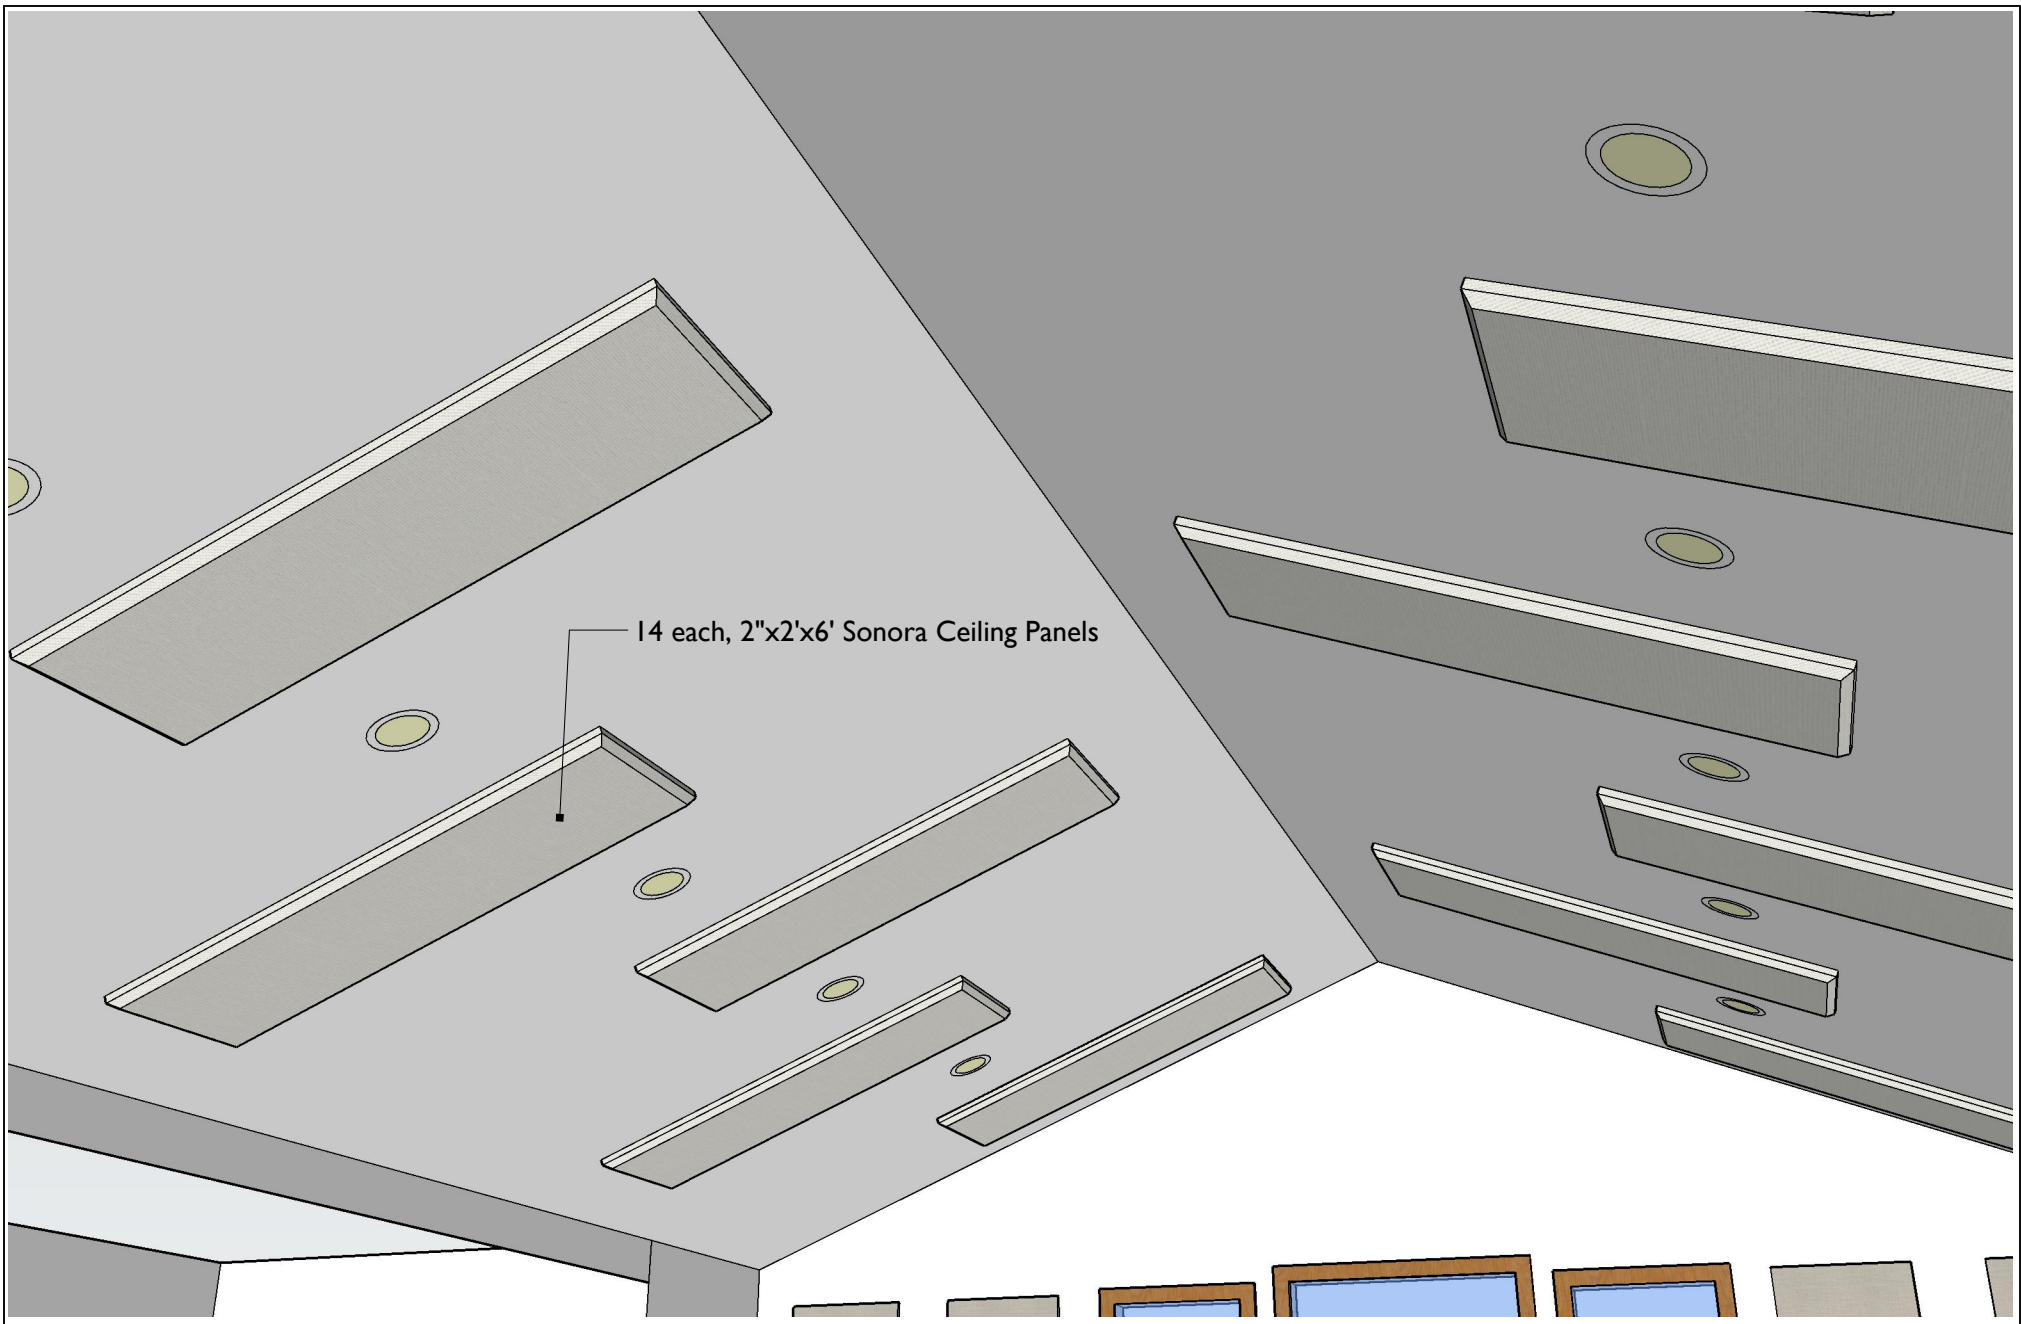

14 each, 2"x2'x6' Sonora Ceiling Panels

Richmond Friends Meeting  
Retreat Center

Multipurpose Hall - Treatment Recommendations

Cameron Girard - Acoustic Design Consultant



**AcousticsFirst**<sup>®</sup>  
CORPORATION  
2247 Tomlyn Street, Richmond, VA 23230  
PH: (804) 342-2900 FX: (804) 342-1107  
[www.AcousticsFirst.com](http://www.AcousticsFirst.com)